


S C H O O L
S T R E E T

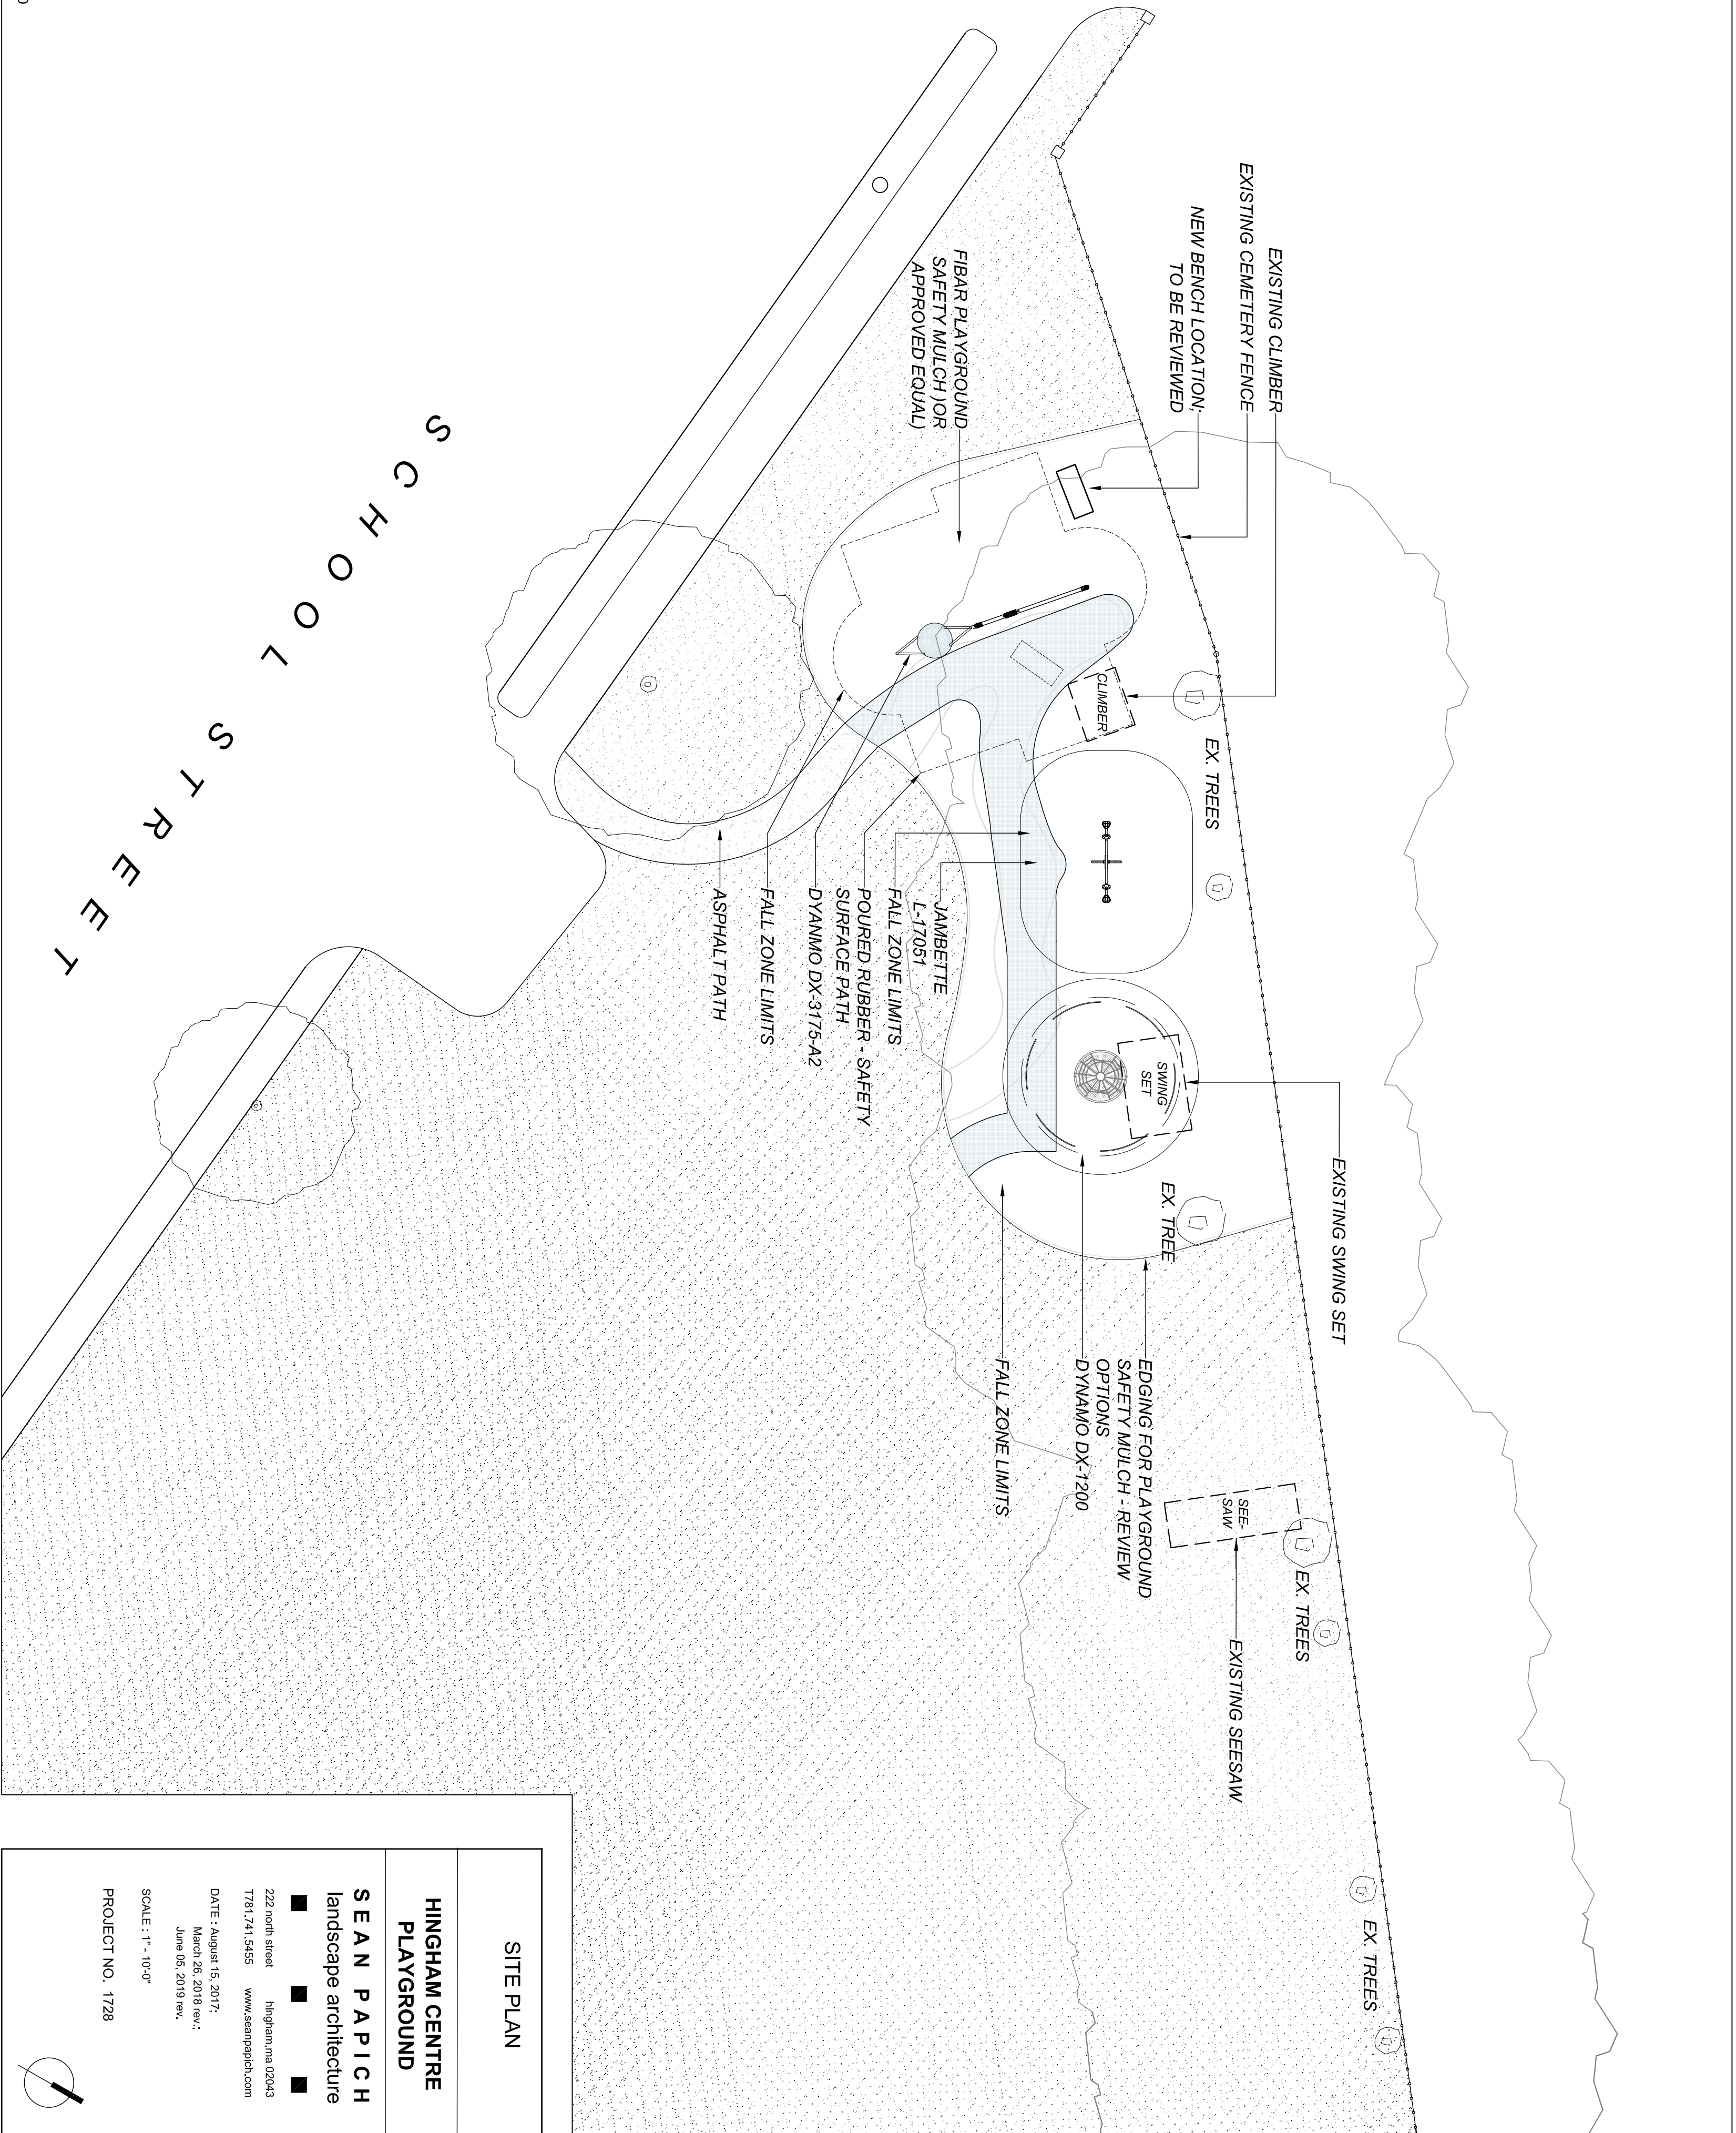

<p>SITE PLAN</p>
<p>HINGHAM CENTRE PLAYGROUND</p>
<p>SEAN PAPICH landscape architecture</p>
<p>222 north street hingham, ma 02043 7781.741.5455 www.seanpapich.com</p>
<p>DATE : August 15, 2017; March 26, 2018 rev. ; June 05, 2019 rev.</p>
<p>SCALE : 1" = 10'-0"</p>
<p>PROJECT NO. 1728</p>

