


SCHOOL STREET

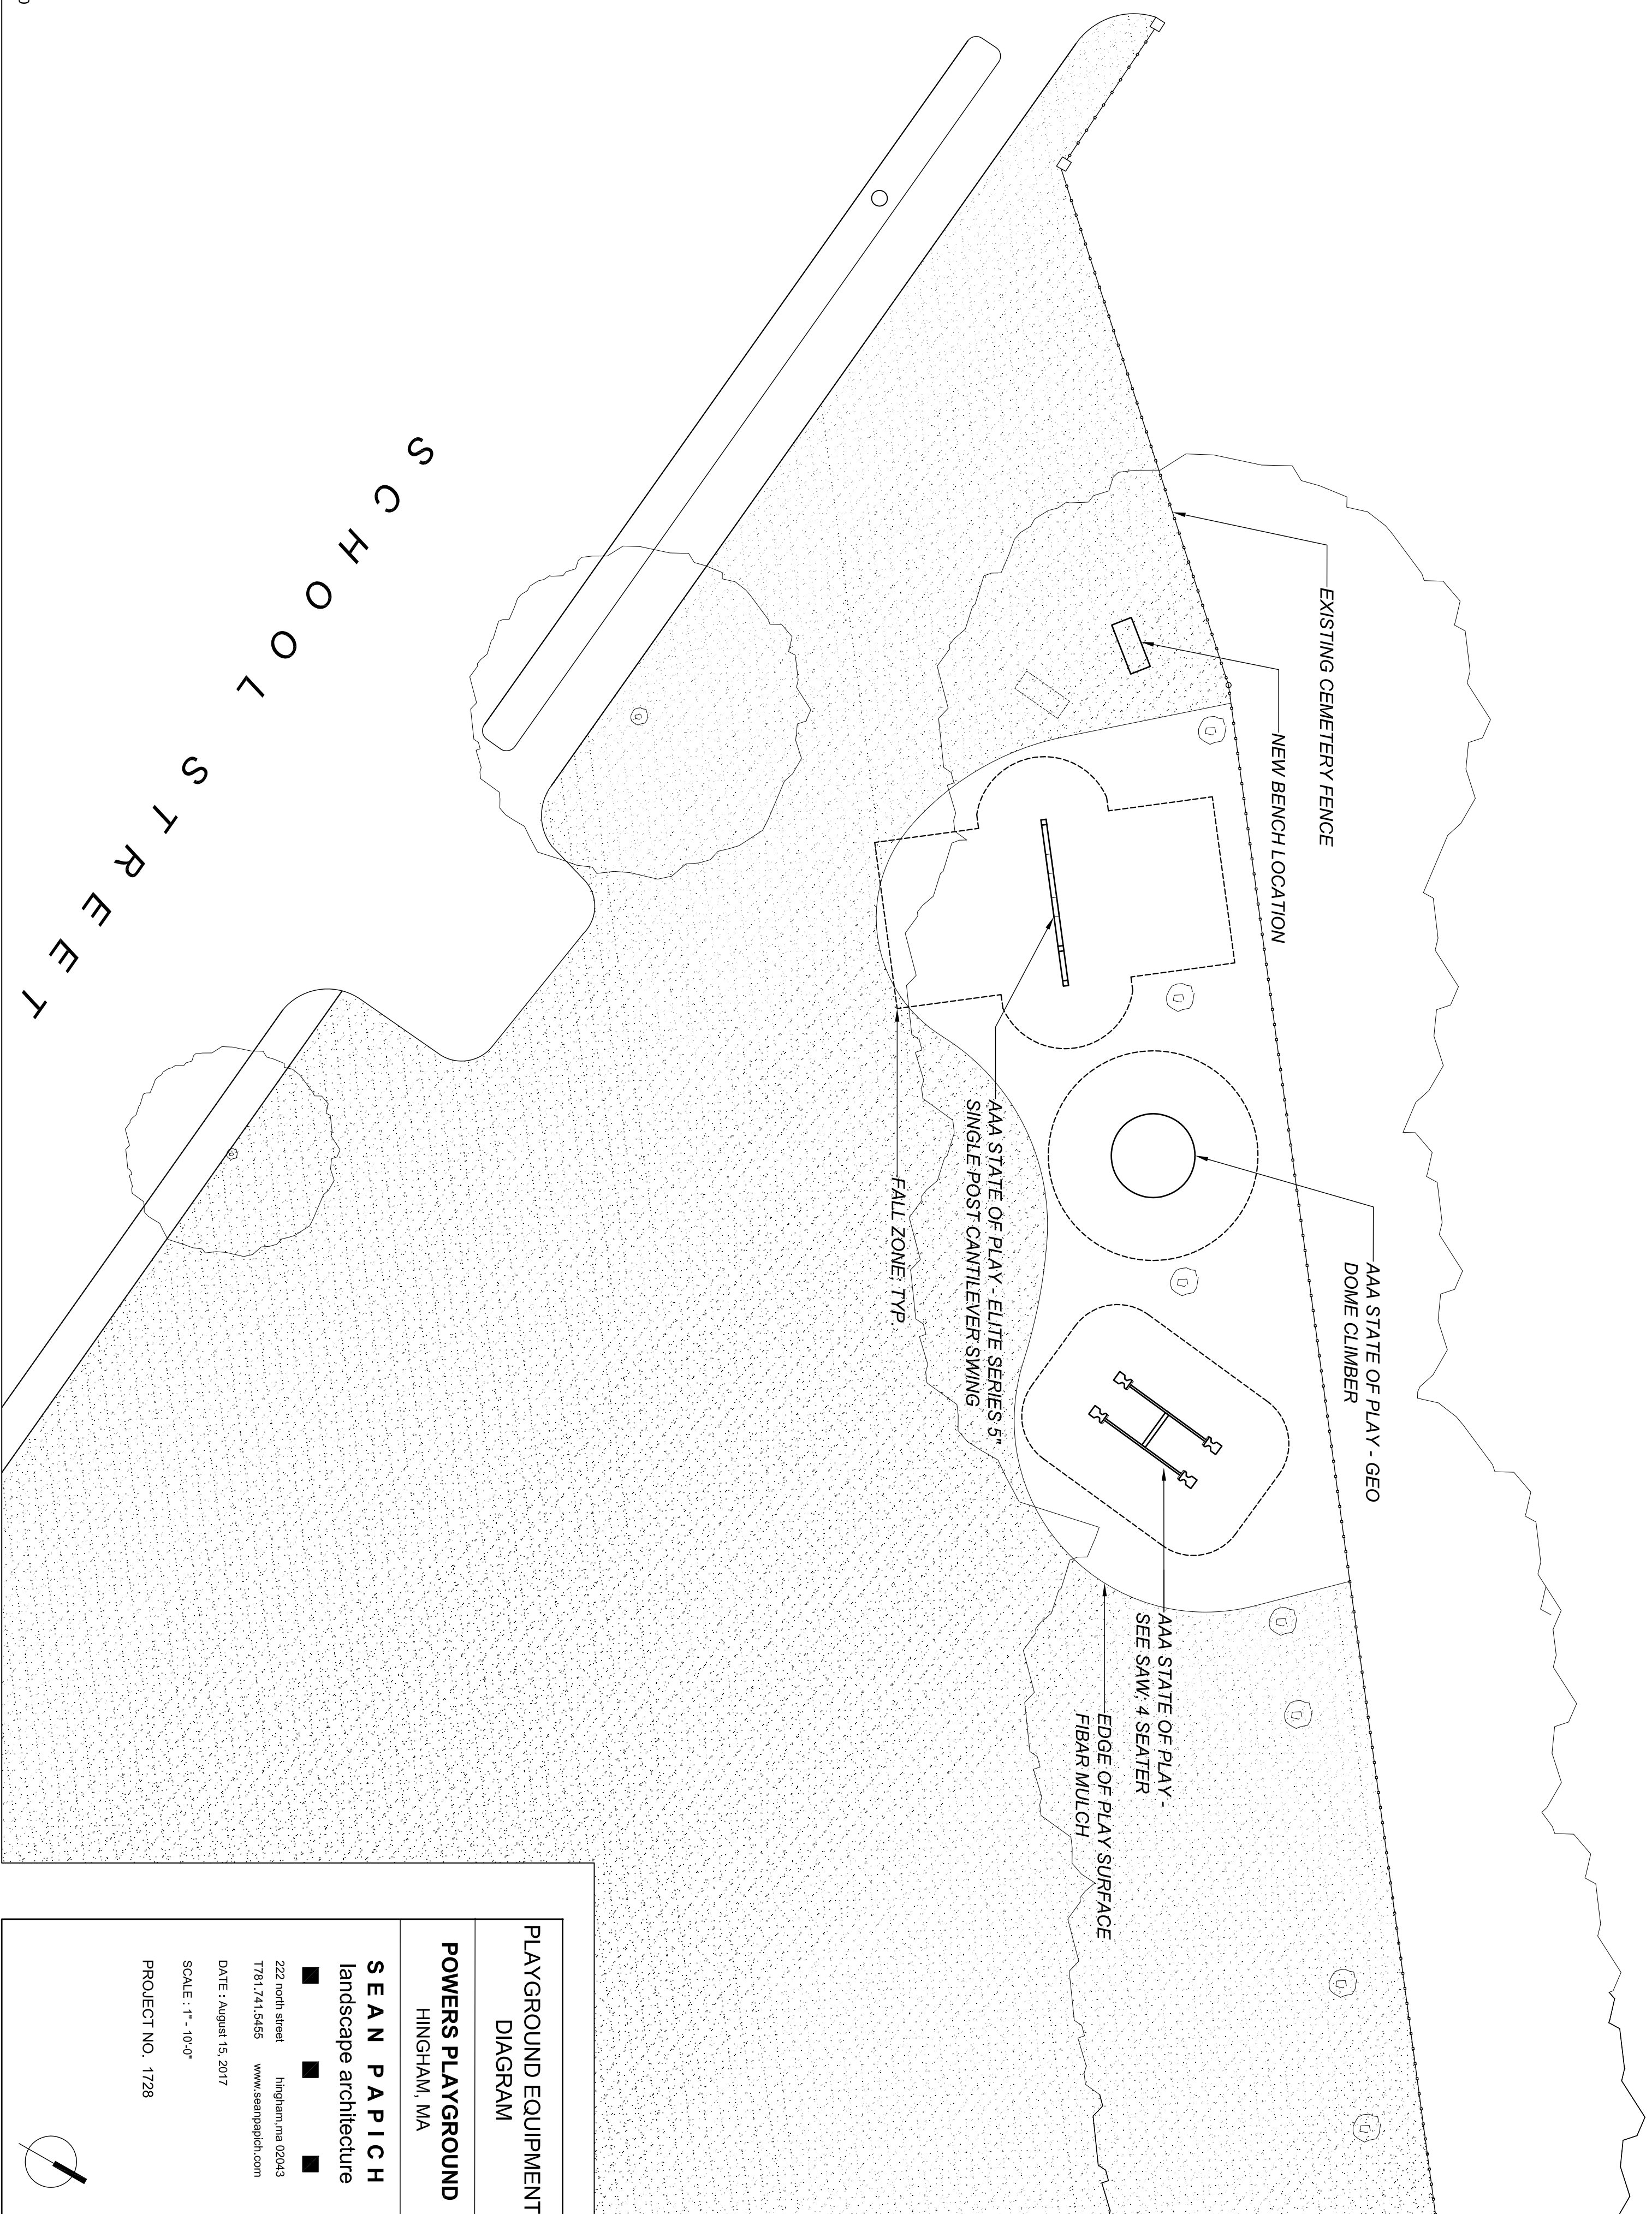

**PLAYGROUND EQUIPMENT
DIAGRAM**

POWERS PLAYGROUND
HINGHAM, MA

SEAN PAPICH
landscape architecture

222 north street hingham, ma 02043
7781.741.5455 www.seanpapich.com

DATE : August 15, 2017

SCALE : 1" = 10'-0"

PROJECT NO. 1728

